


PANEL ELEVATION VIEW

Scale: $\frac{1}{8}'' = 1'-0''$

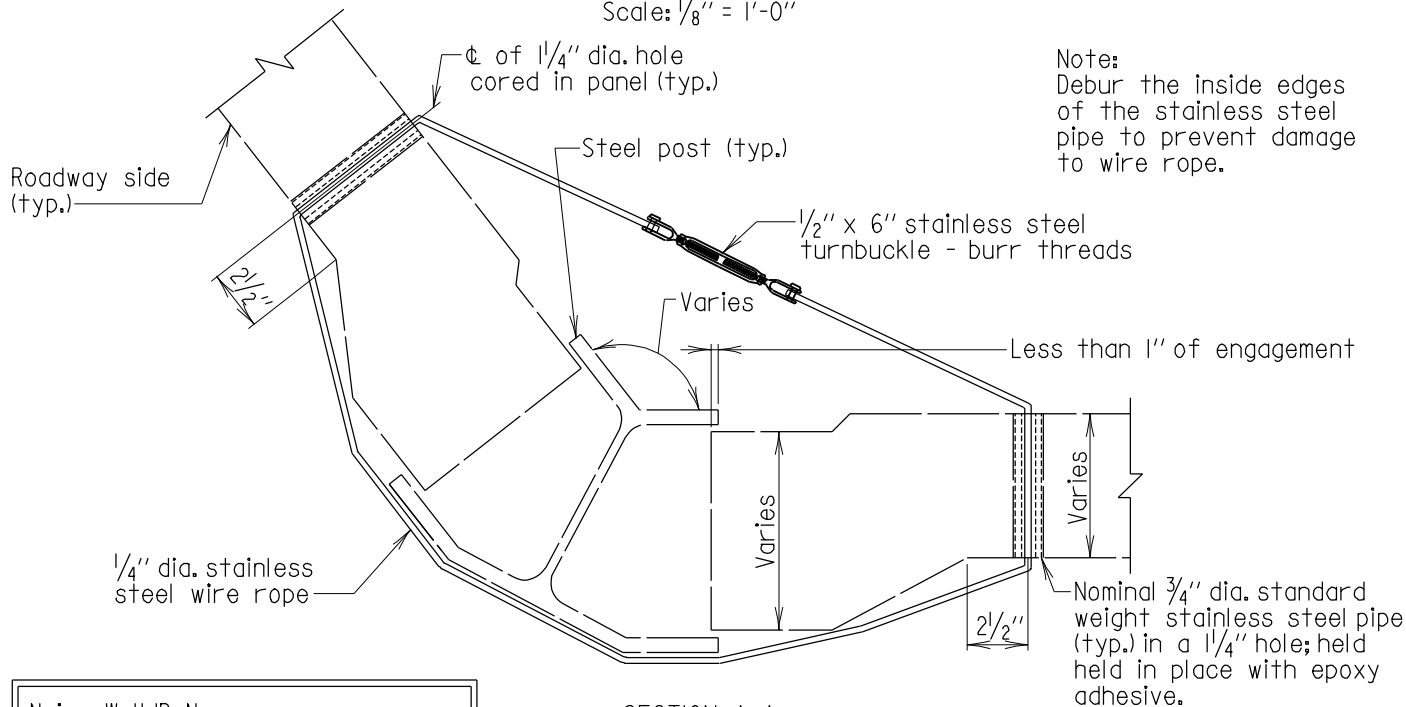

SECTION A-A

Scale: $\frac{1}{2}'' = 1'-0''$

Note:
On multi-sectional panels install a minimum of two panel restraints per section. Restraints shall be spaced a minimum of 1'-6" from the horizontal panel joint.

Noise Wall ID No:

Post No(s):

Direction for Counting Posts:

APPROVAL

E. S. Friedman DIRECTOR
OFFICE OF STRUCTURES

DATE: 2/9/07

REVISIONS

SHA	FHWA

FHWA APPROVAL

DATE:

STATE OF MARYLAND
DEPARTMENT OF TRANSPORTATION
STATE HIGHWAY ADMINISTRATION
OFFICE OF STRUCTURES

NOISE WALL PANEL RESTRAINT DETAILS
SKEWED PANEL CONNECTION - SPECIAL STEEL POSTS

STANDARD NO. BR-SR(0,15)-07-383

SHEET 1 OF 1

STRUCTURAL REPAIRS